

MAS DESIGN
Consultants Ltd

info@masdesignconsultants.com

T 01943 878398


22 Granville Terrace, Guiseley, Leeds, LS20 9DY

EXTENT OF PROJECT:
PROPOSED EXTENSION AND
REDEVELOPMENT OF DWELLING


CLIENT DETAILS
LYNNE DICKSON
SOUTHFIELD
CARLTON LANE
GUISELEY
LEEDS
LS20 9NH

DRAWING TITLE:
PROPOSED FLOOR PLANS

PAPER SIZE	SCALE	DATE	REV
A1	1:50	01/04/07	

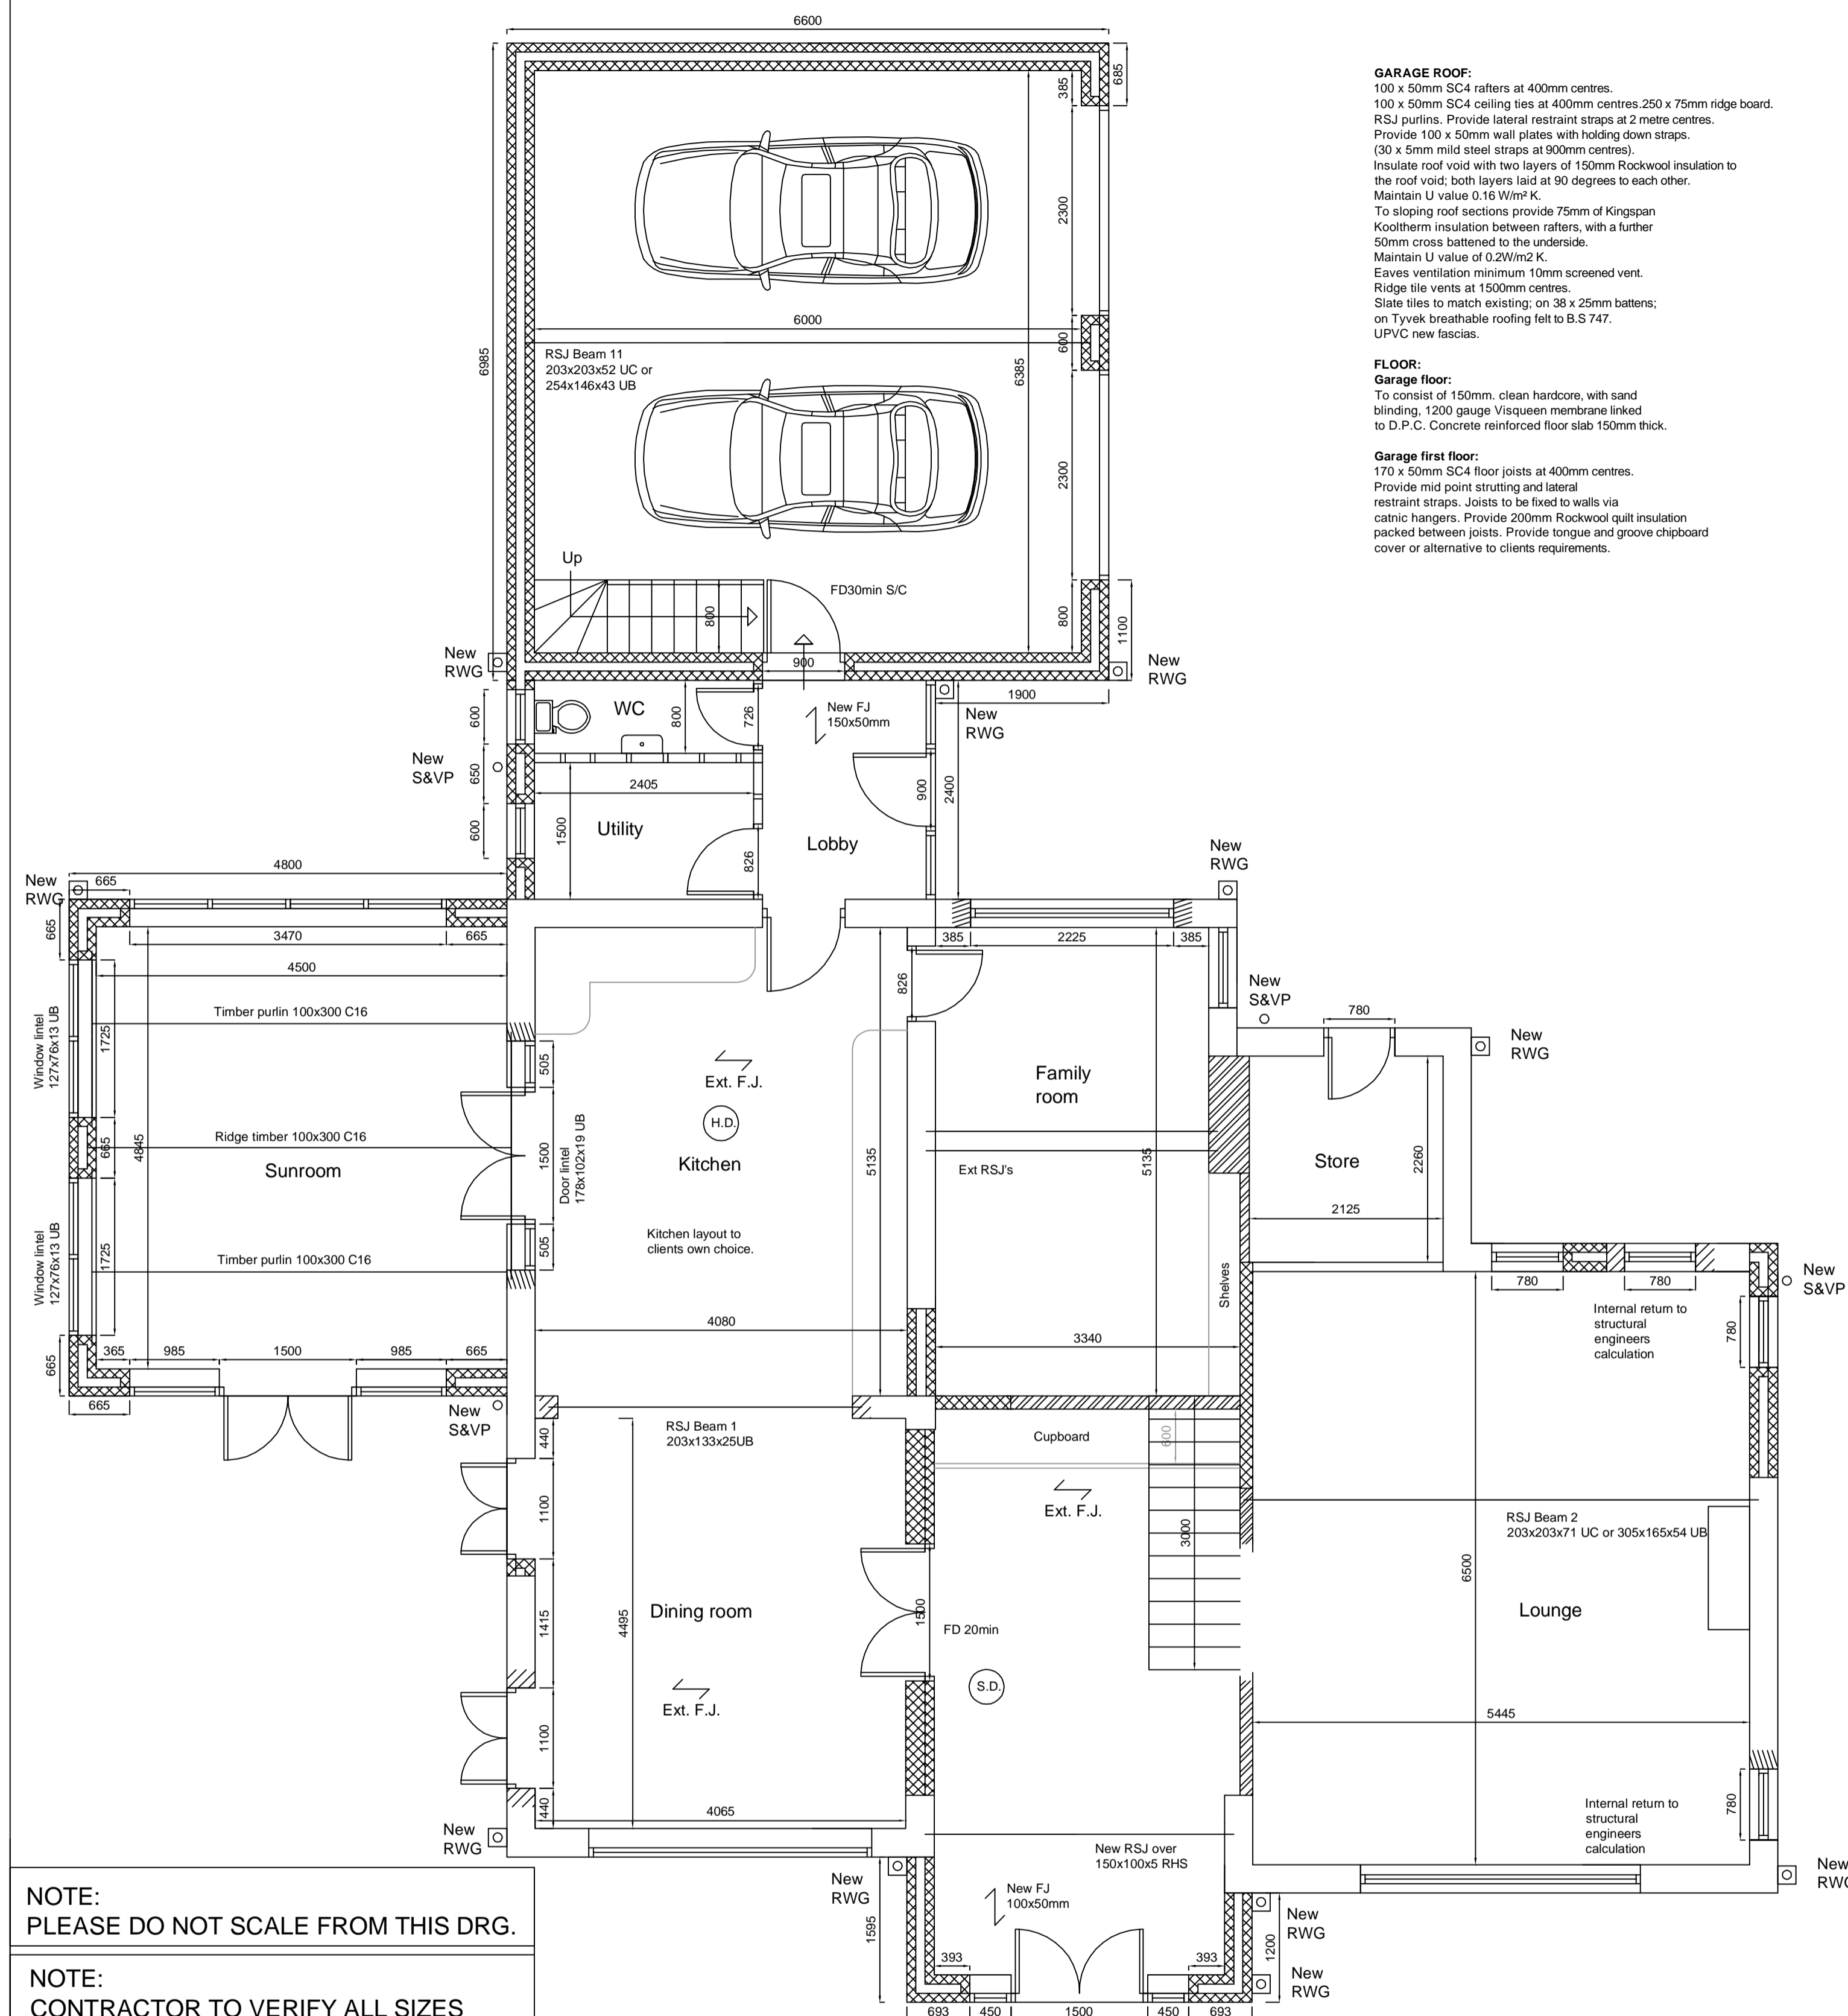

GROUND FLOOR PLAN

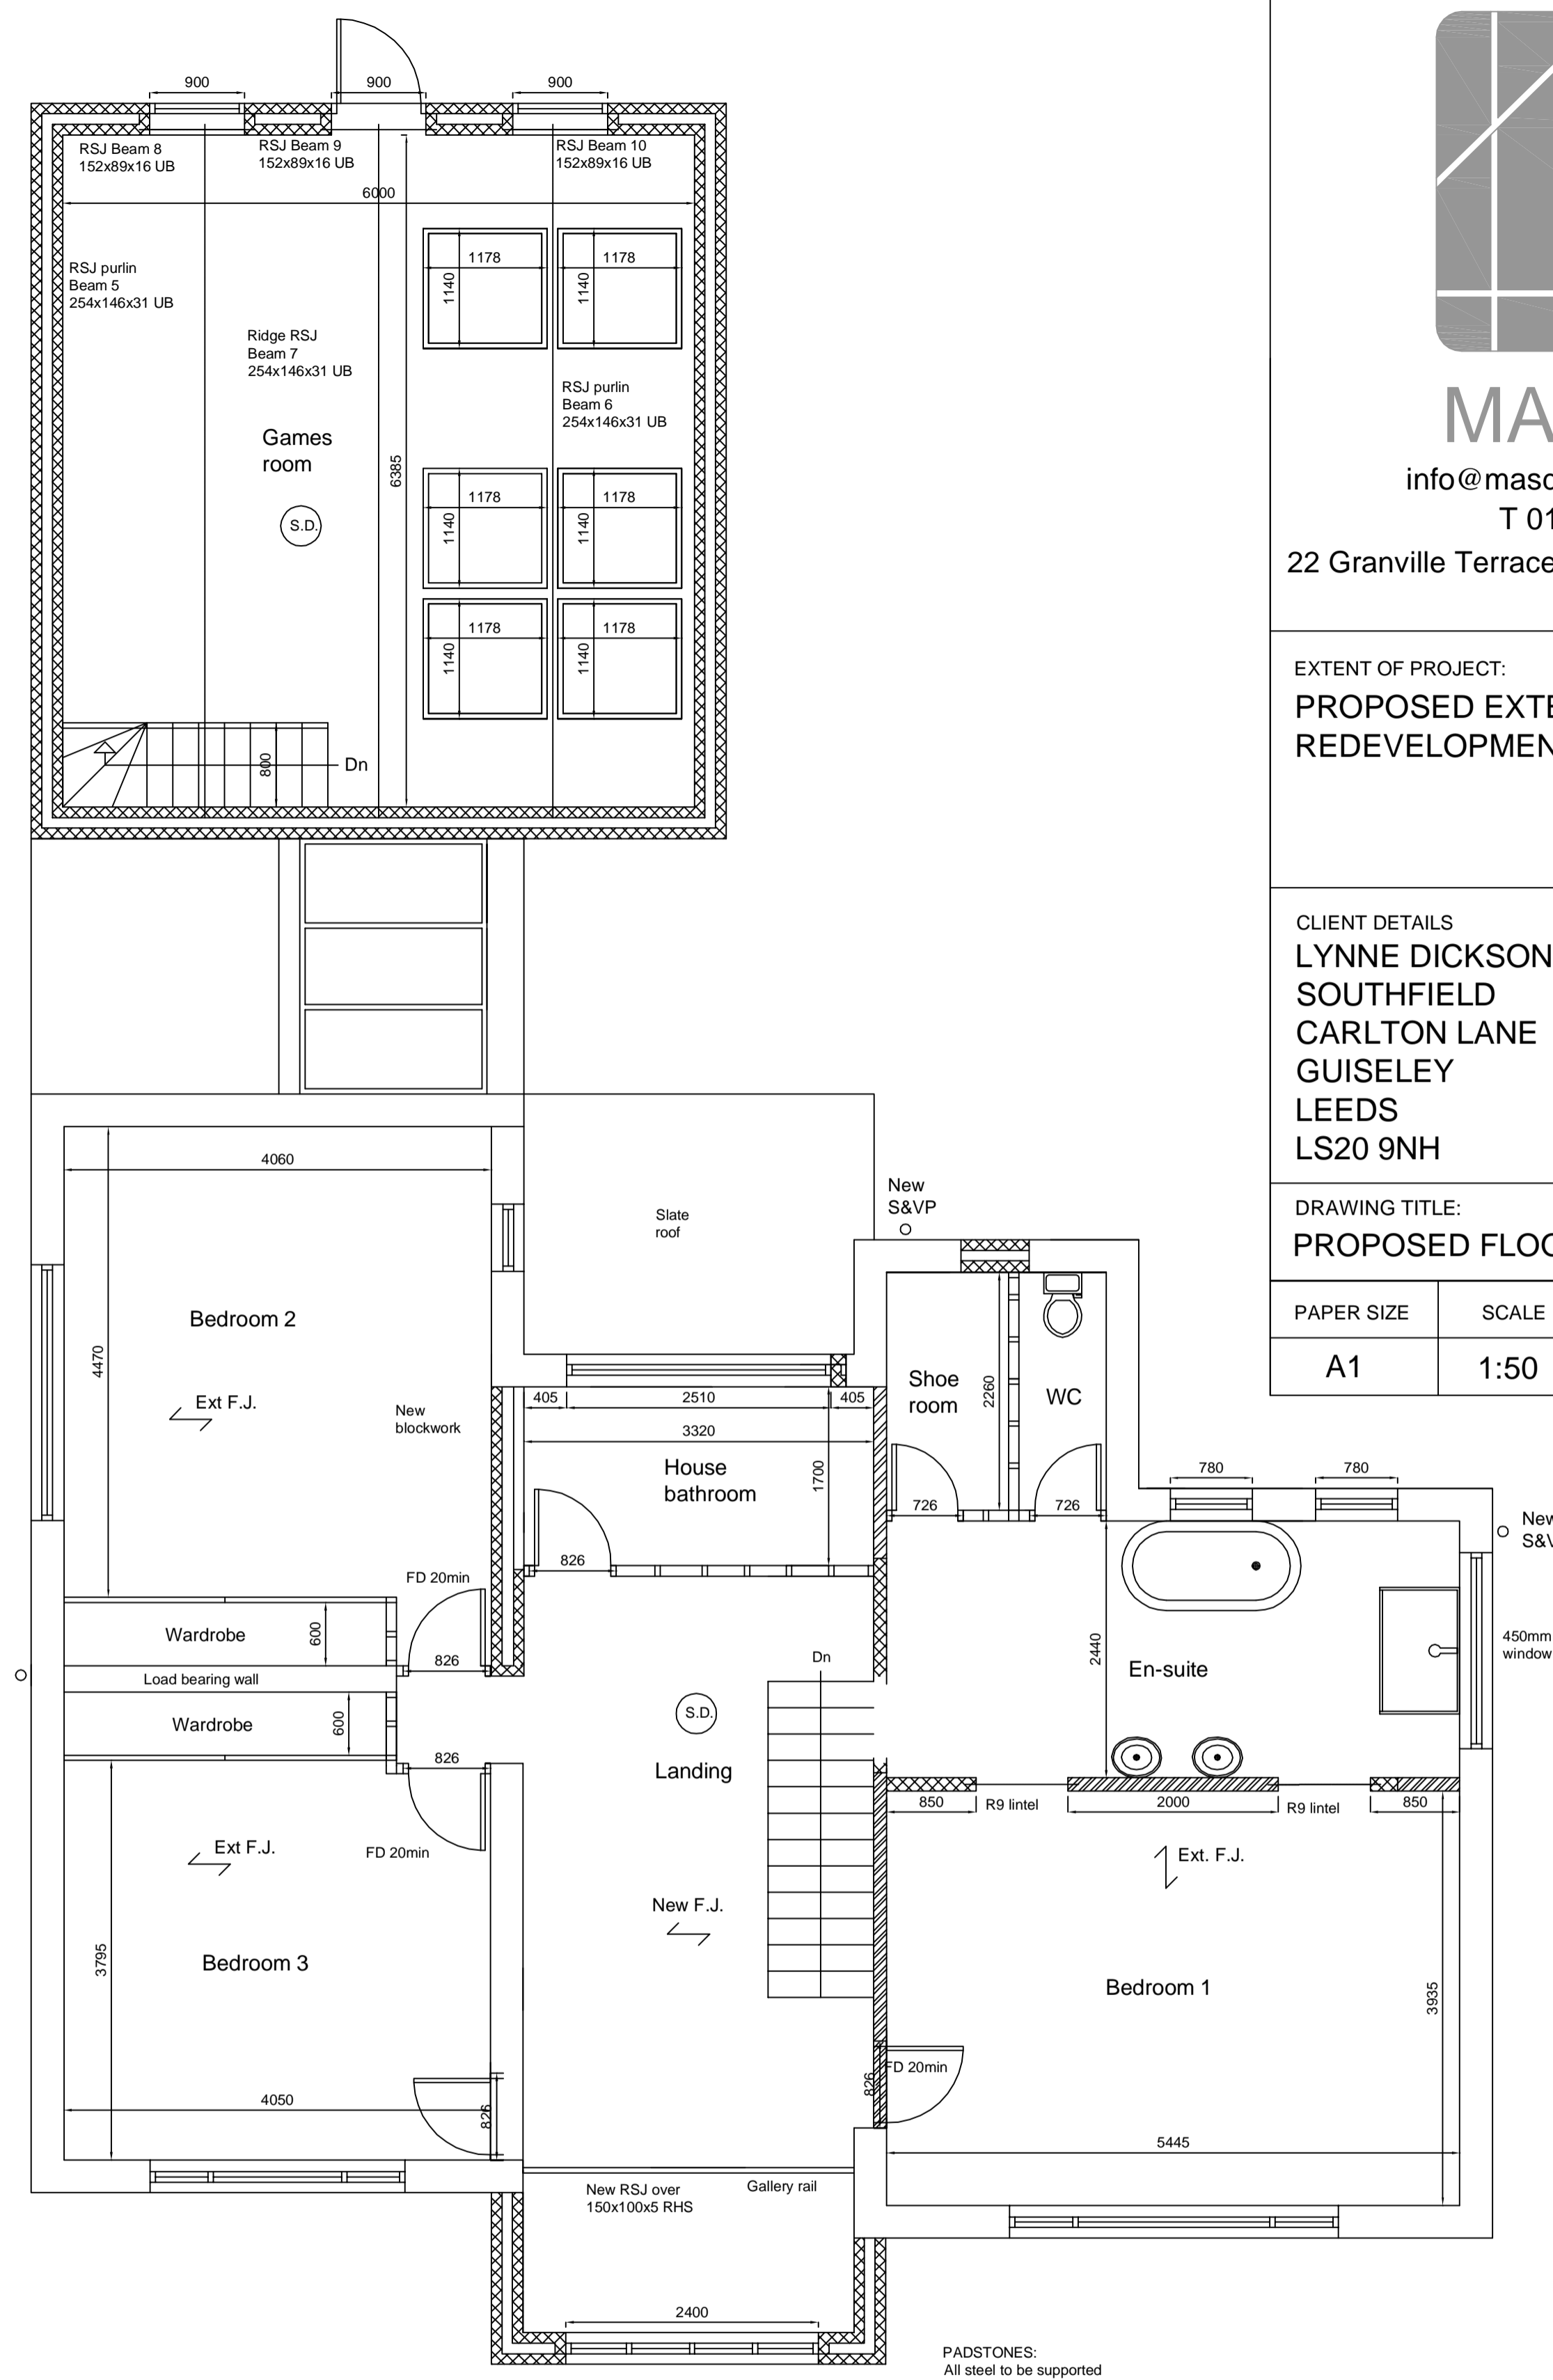

FIRST FLOOR PLAN

NOTE:
PLEASE DO NOT SCALE FROM THIS DRG.

NOTE:
CONTRACTOR TO VERIFY ALL SIZES
ON SITE BEFORE COMMENCEMENT

NOTE:
Materials to match existing.
These notes do not comprise a full specification.
They are for general guidance only and their primary function is to assist local authority officers in determining Building Regulation Compliance.
All dimensions must be checked on site prior to works starting.
Do not scale.
All works must be carried out in accordance with current Building Regulations, Codes of Practice and Planning Officers requirements.
All materials must comply with current British Standards in situations used.

(S.D.) Smoke detector
(H.D.) Heat detector