


NOTE:
CONTRACTOR TO VERIFY ALL SIZES
ON SITE BEFORE COMMENCEMENT.

NOTE:
PLEASE DO NOT SCALE FROM THIS DRG.


NOTE:
Materials to match existing.
These notes do not comprise a full specification.
They are for general guidance only and their primary
function is to assist local authority officers in
determining Building Regulation Compliance.
All dimensions must be checked on site prior
to works starting.
Do not scale.
All works must be carried out in accordance with
current Building Regulations, Codes of Practice
and Planning Officers requirements.
All materials must comply with current British
Standards in situations used.

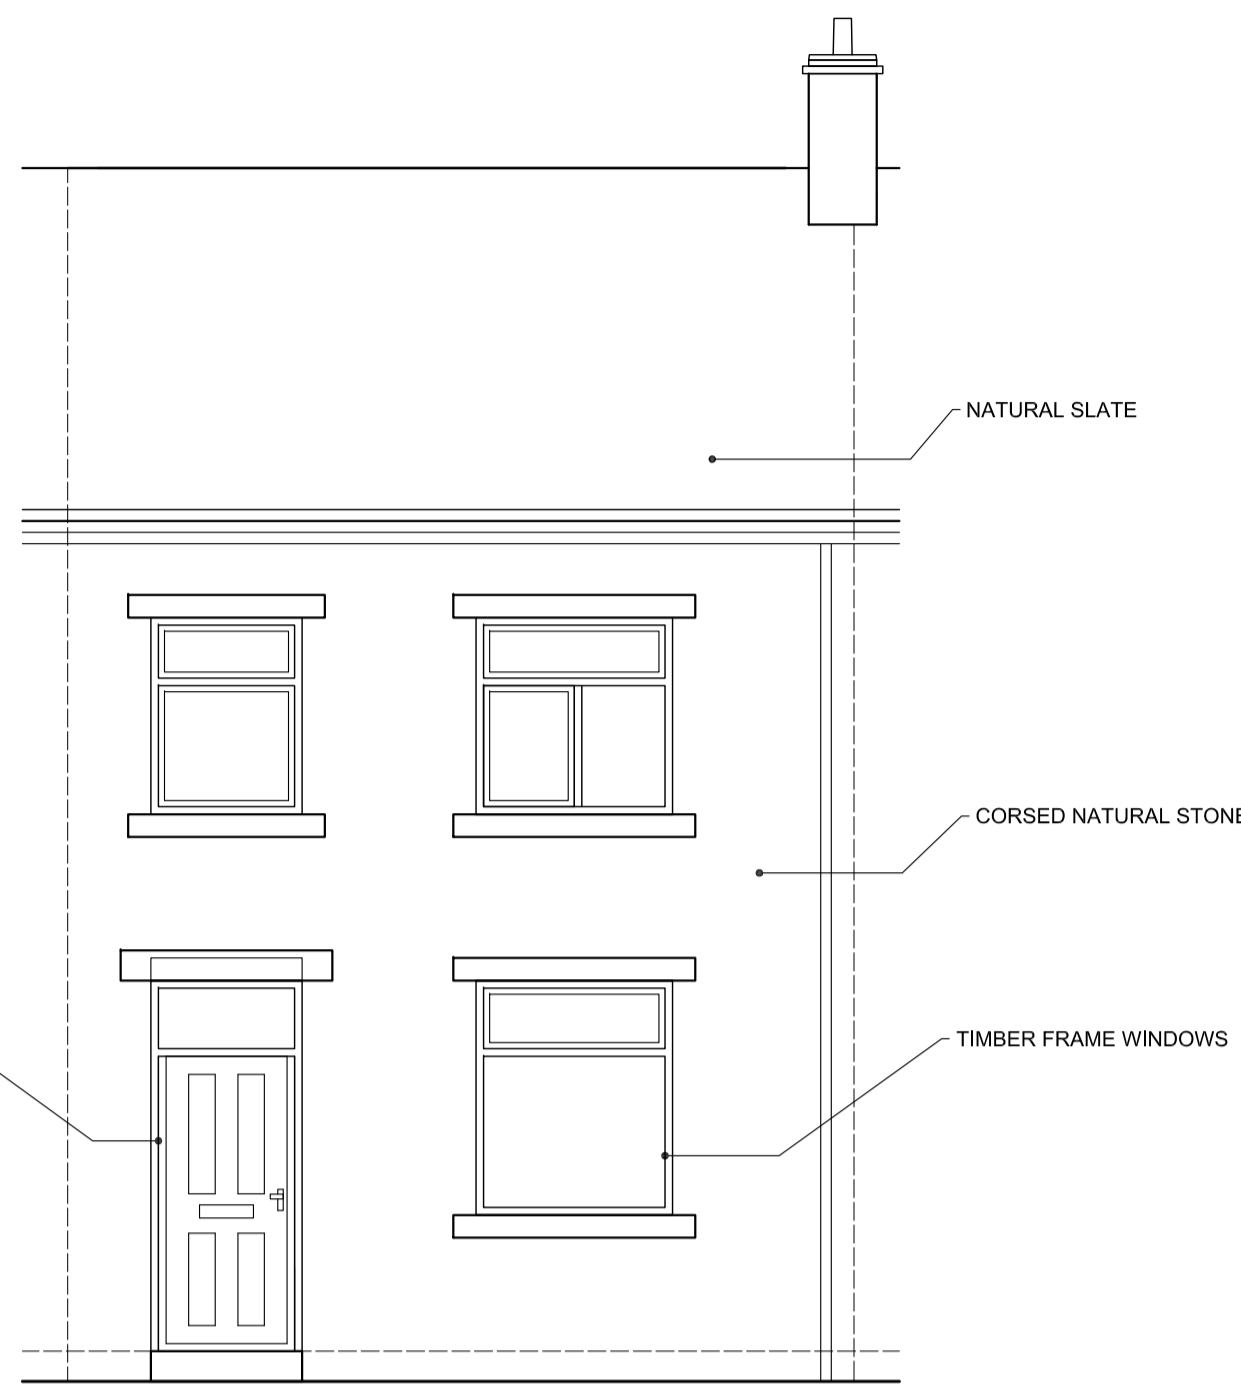


FRONT ELEVATION




REAR ELEVATION

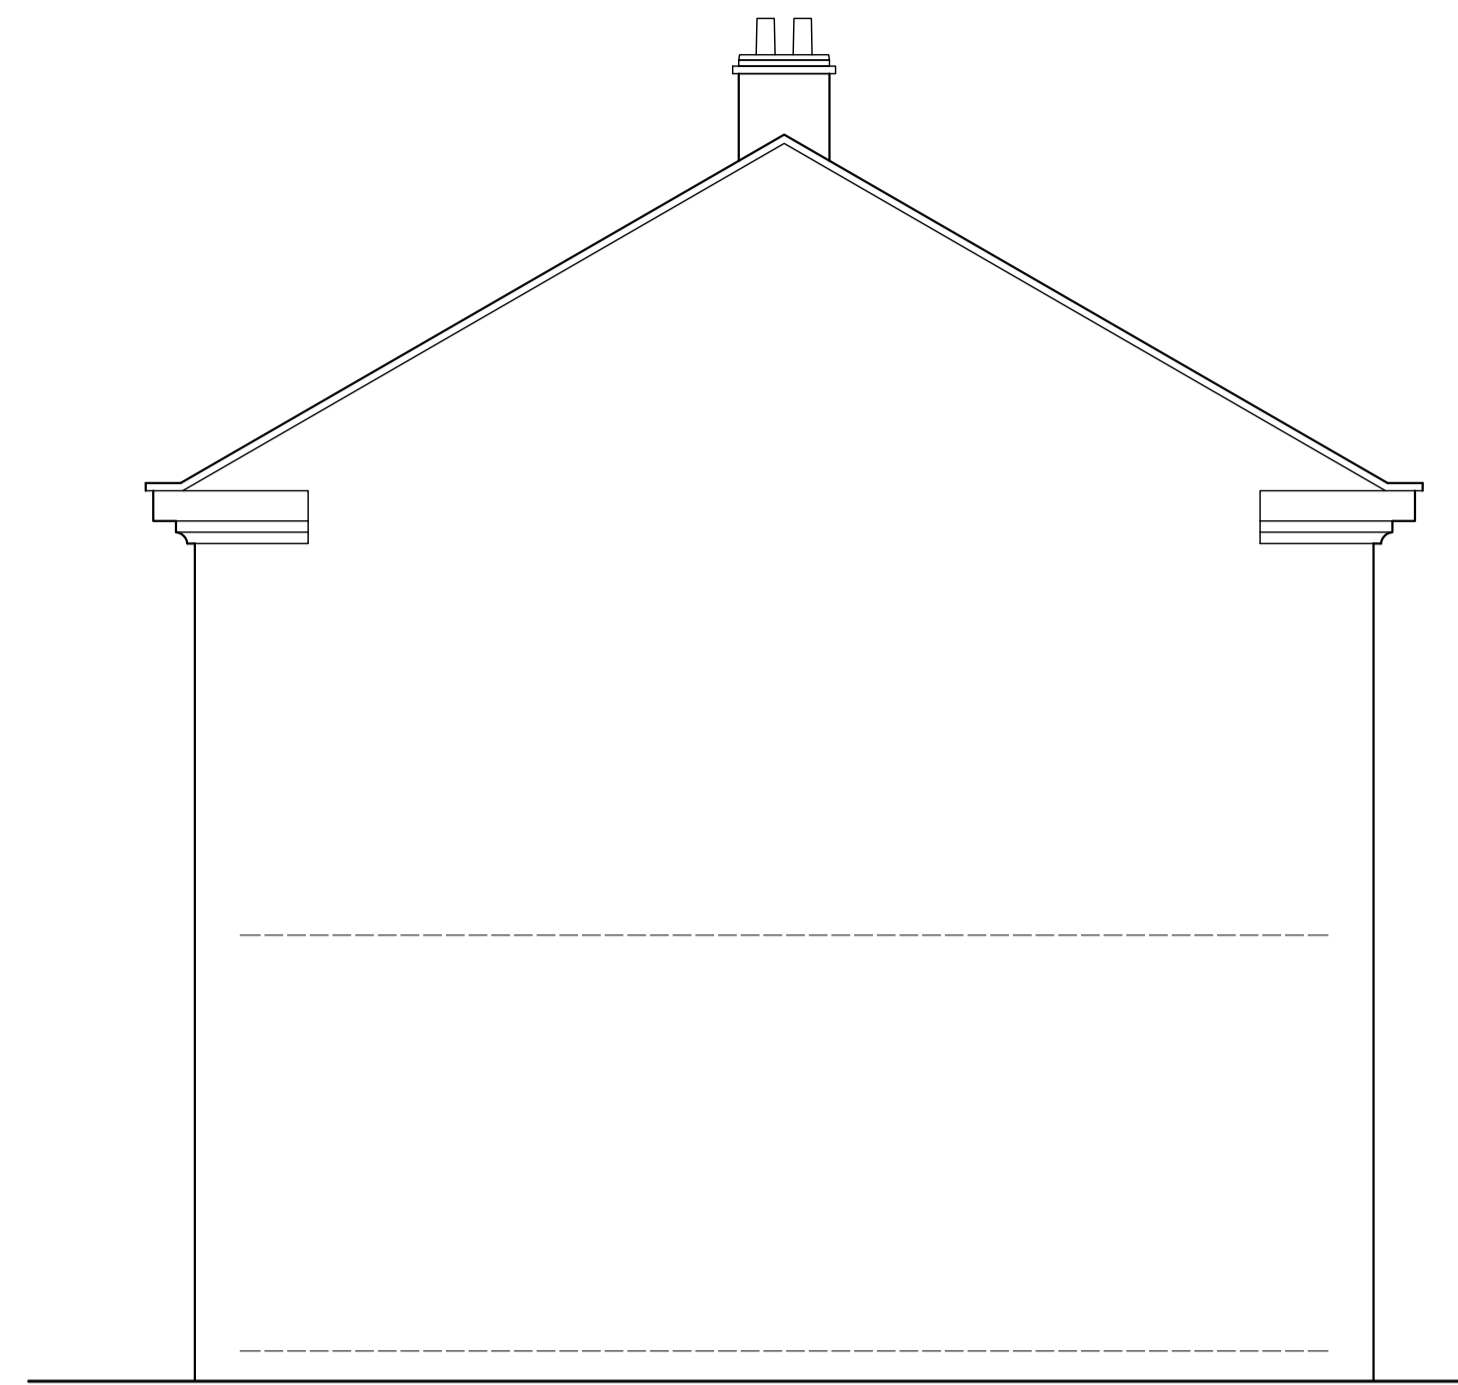


GABLE ELEVATION

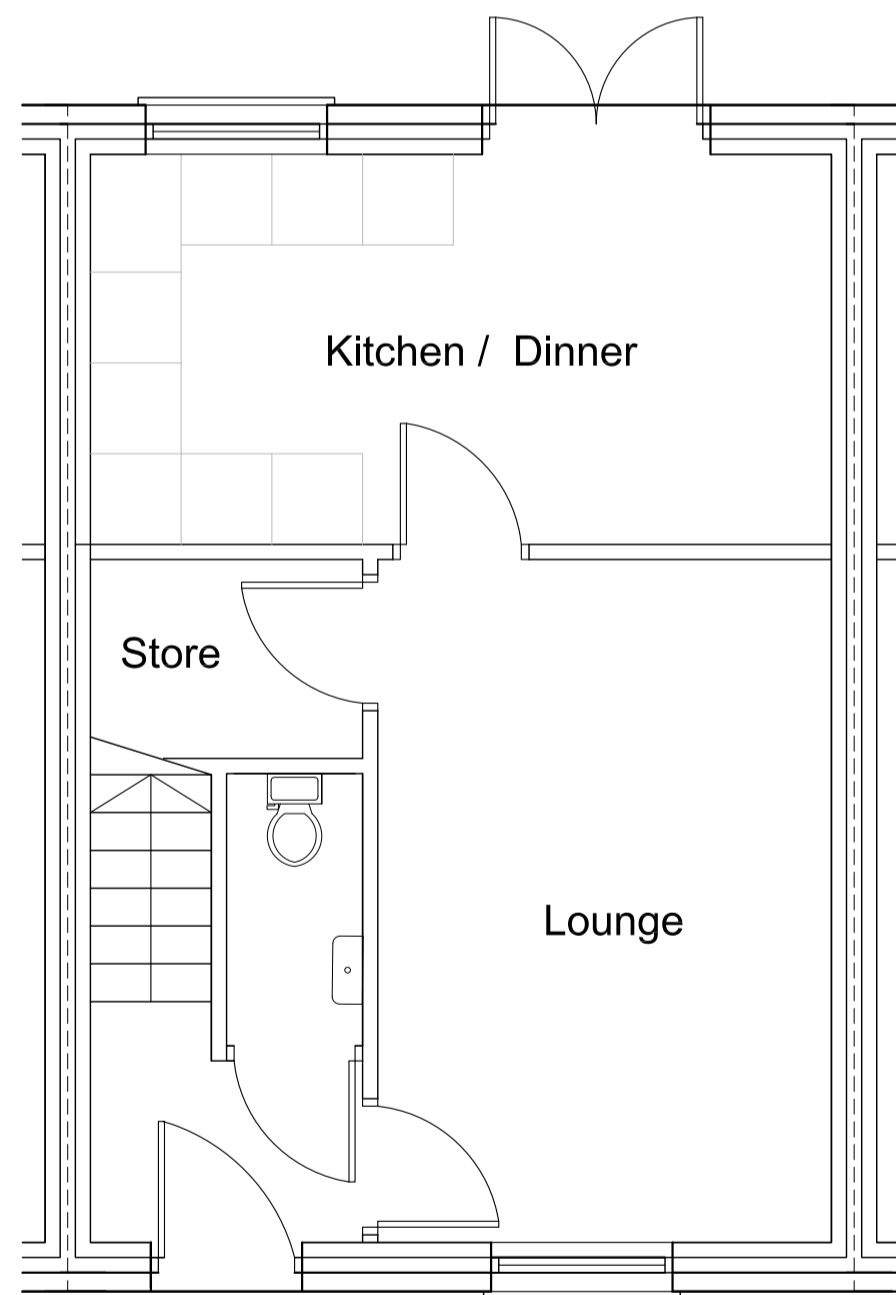


GROUND FLOOR

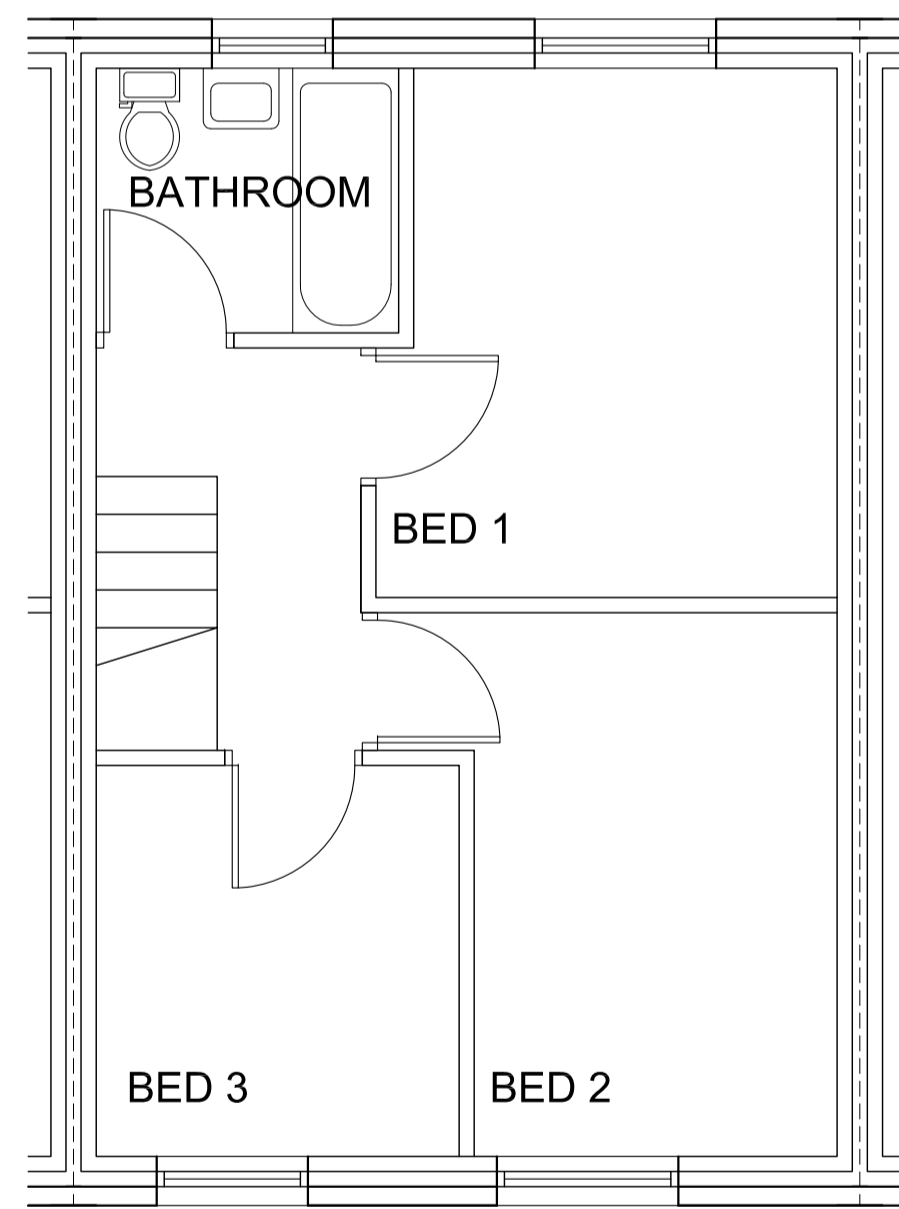

FIRST FLOOR

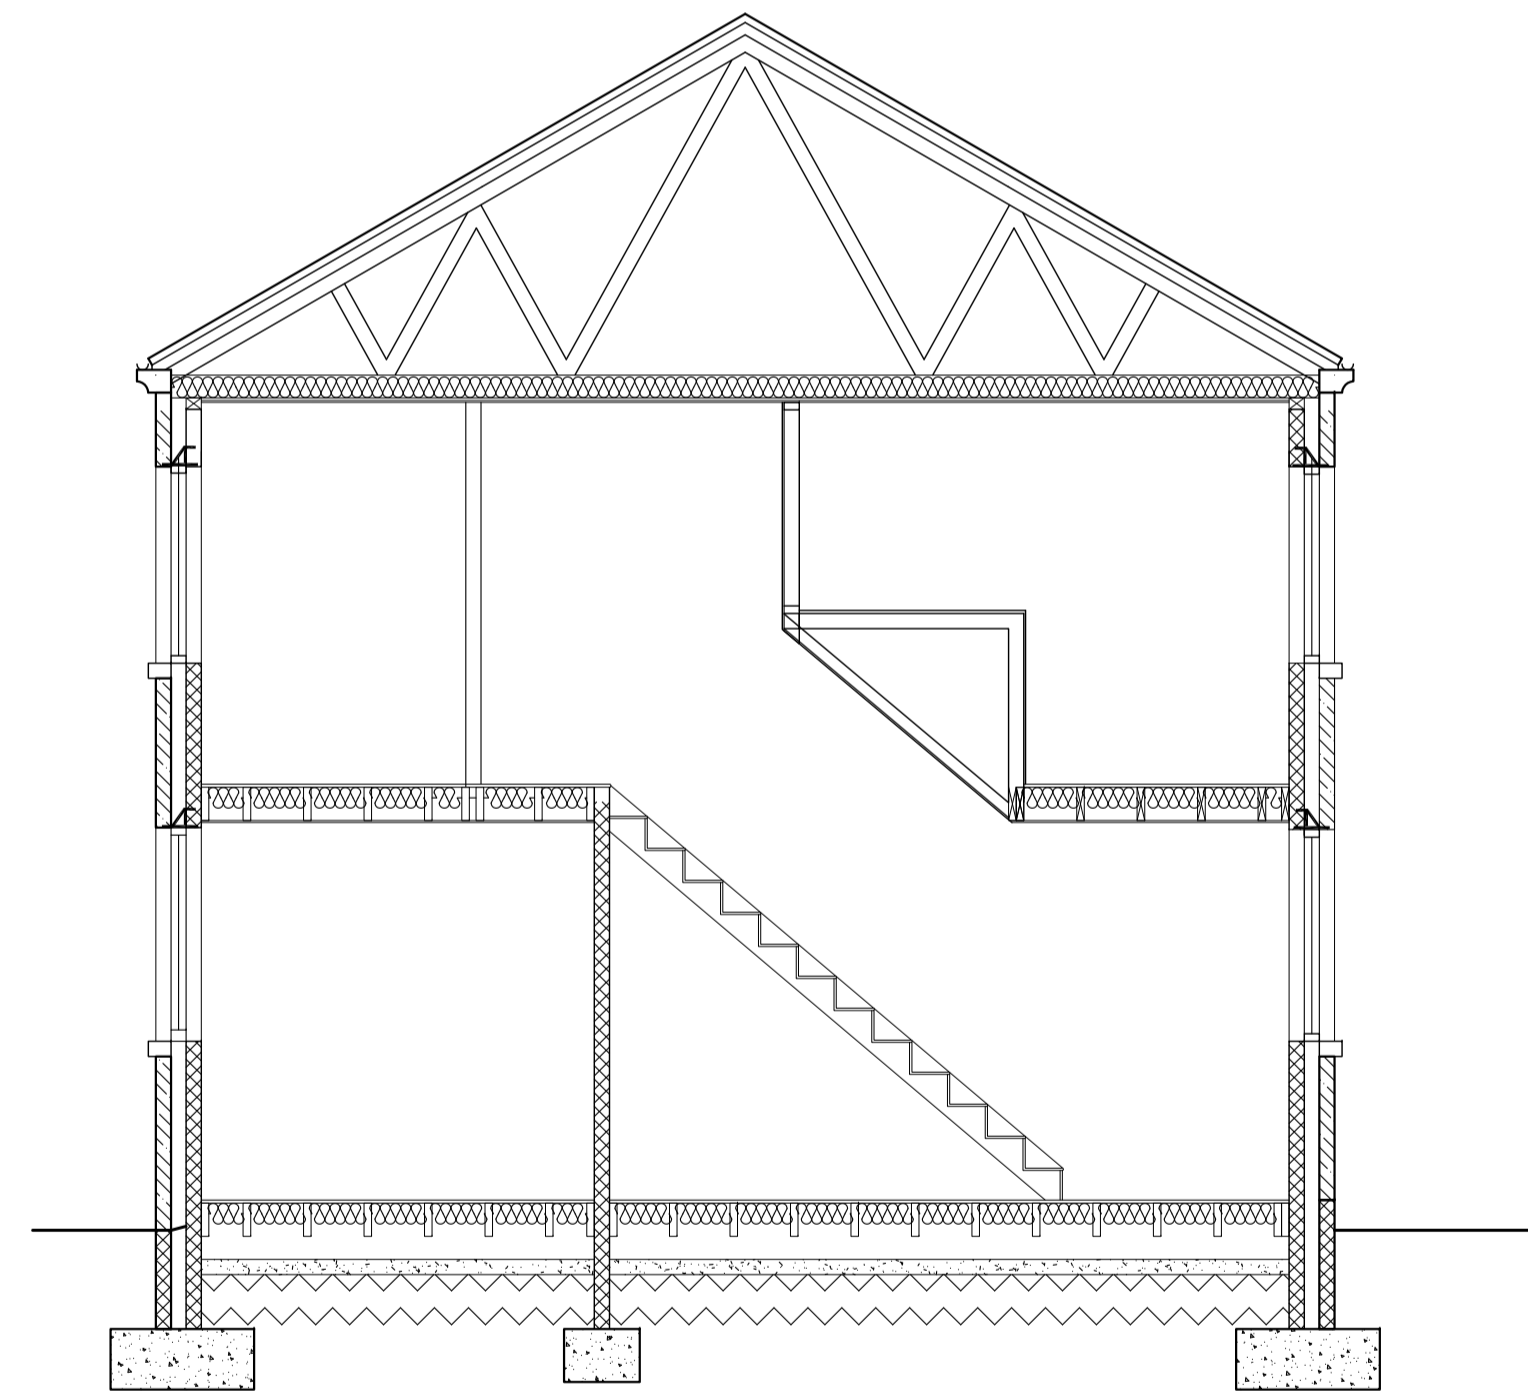

SECTION

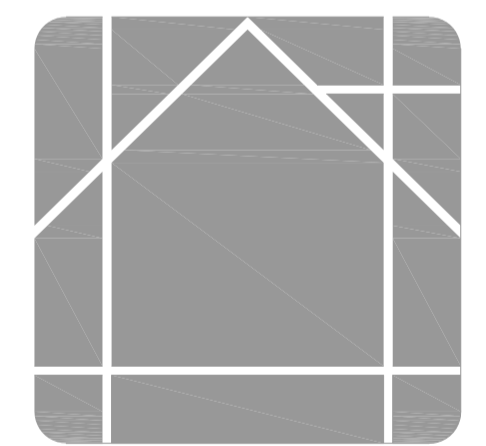

MASDESIGN
Consultants Ltd
www.masdesignconsultants.com
T 01943 878398

EXTENT OF PROJECT:
PROPOSED RESIDENTIAL
DEVELOPMENT OF TEN no 3 BEDROOM
DWELLINGS WITH ASSOCIATED PARKING
AND NEW HIGHWAY ACCESS

WHINNEY HILL, SANDBEDS,
QUEENSBURY,
BRADFORD, WEST YORKSIRE

CLIENT DETAILS:
HARGREAVES THOMPSON DEV LTD.

DRAWING TITLE:
PROPOSED HOUSE TYPE

PAPER SIZE	SCALE	DATE	DRAWING No
A1	1:50	20/06/10	